


Sketch for A/P/S to one no 10 IP set in favour of Sri Ningegowda .P.R w/o Rangegowda at Handralu Village Heeraguppe in Hagare O&M section Beluru sub division CESC,Beluru

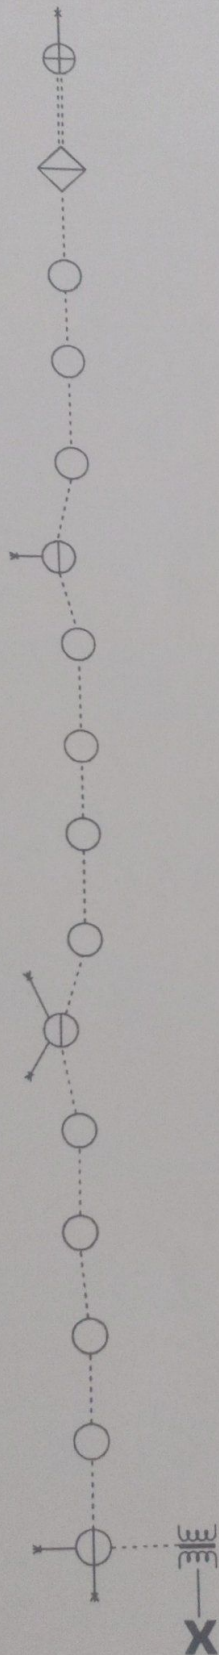

INDEX

| | |
|----------|----------------------|
| X | Existing Pole |
| ⊕ | Proposed 9M RCC pole |
| ○ | Proposed 9M PSC pole |
| — | Existing HT line |
| - - - - | Proposed HT line |
| ⋈ | Proposed HT guy set |
| ⊕ | Proposed 8M RCC pole |
| ◇ | Proposed 25 KVA DTC |
| ≡ | Existing 25 KVA DTC |
| ⋈ | Proposed LT guy set |
| ≡ | Existing LT line |
| - - - - | Proposed LT line |

NOTE : - Each span is 40 Meters