
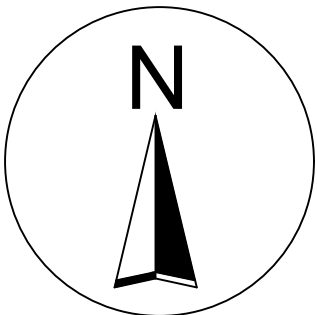


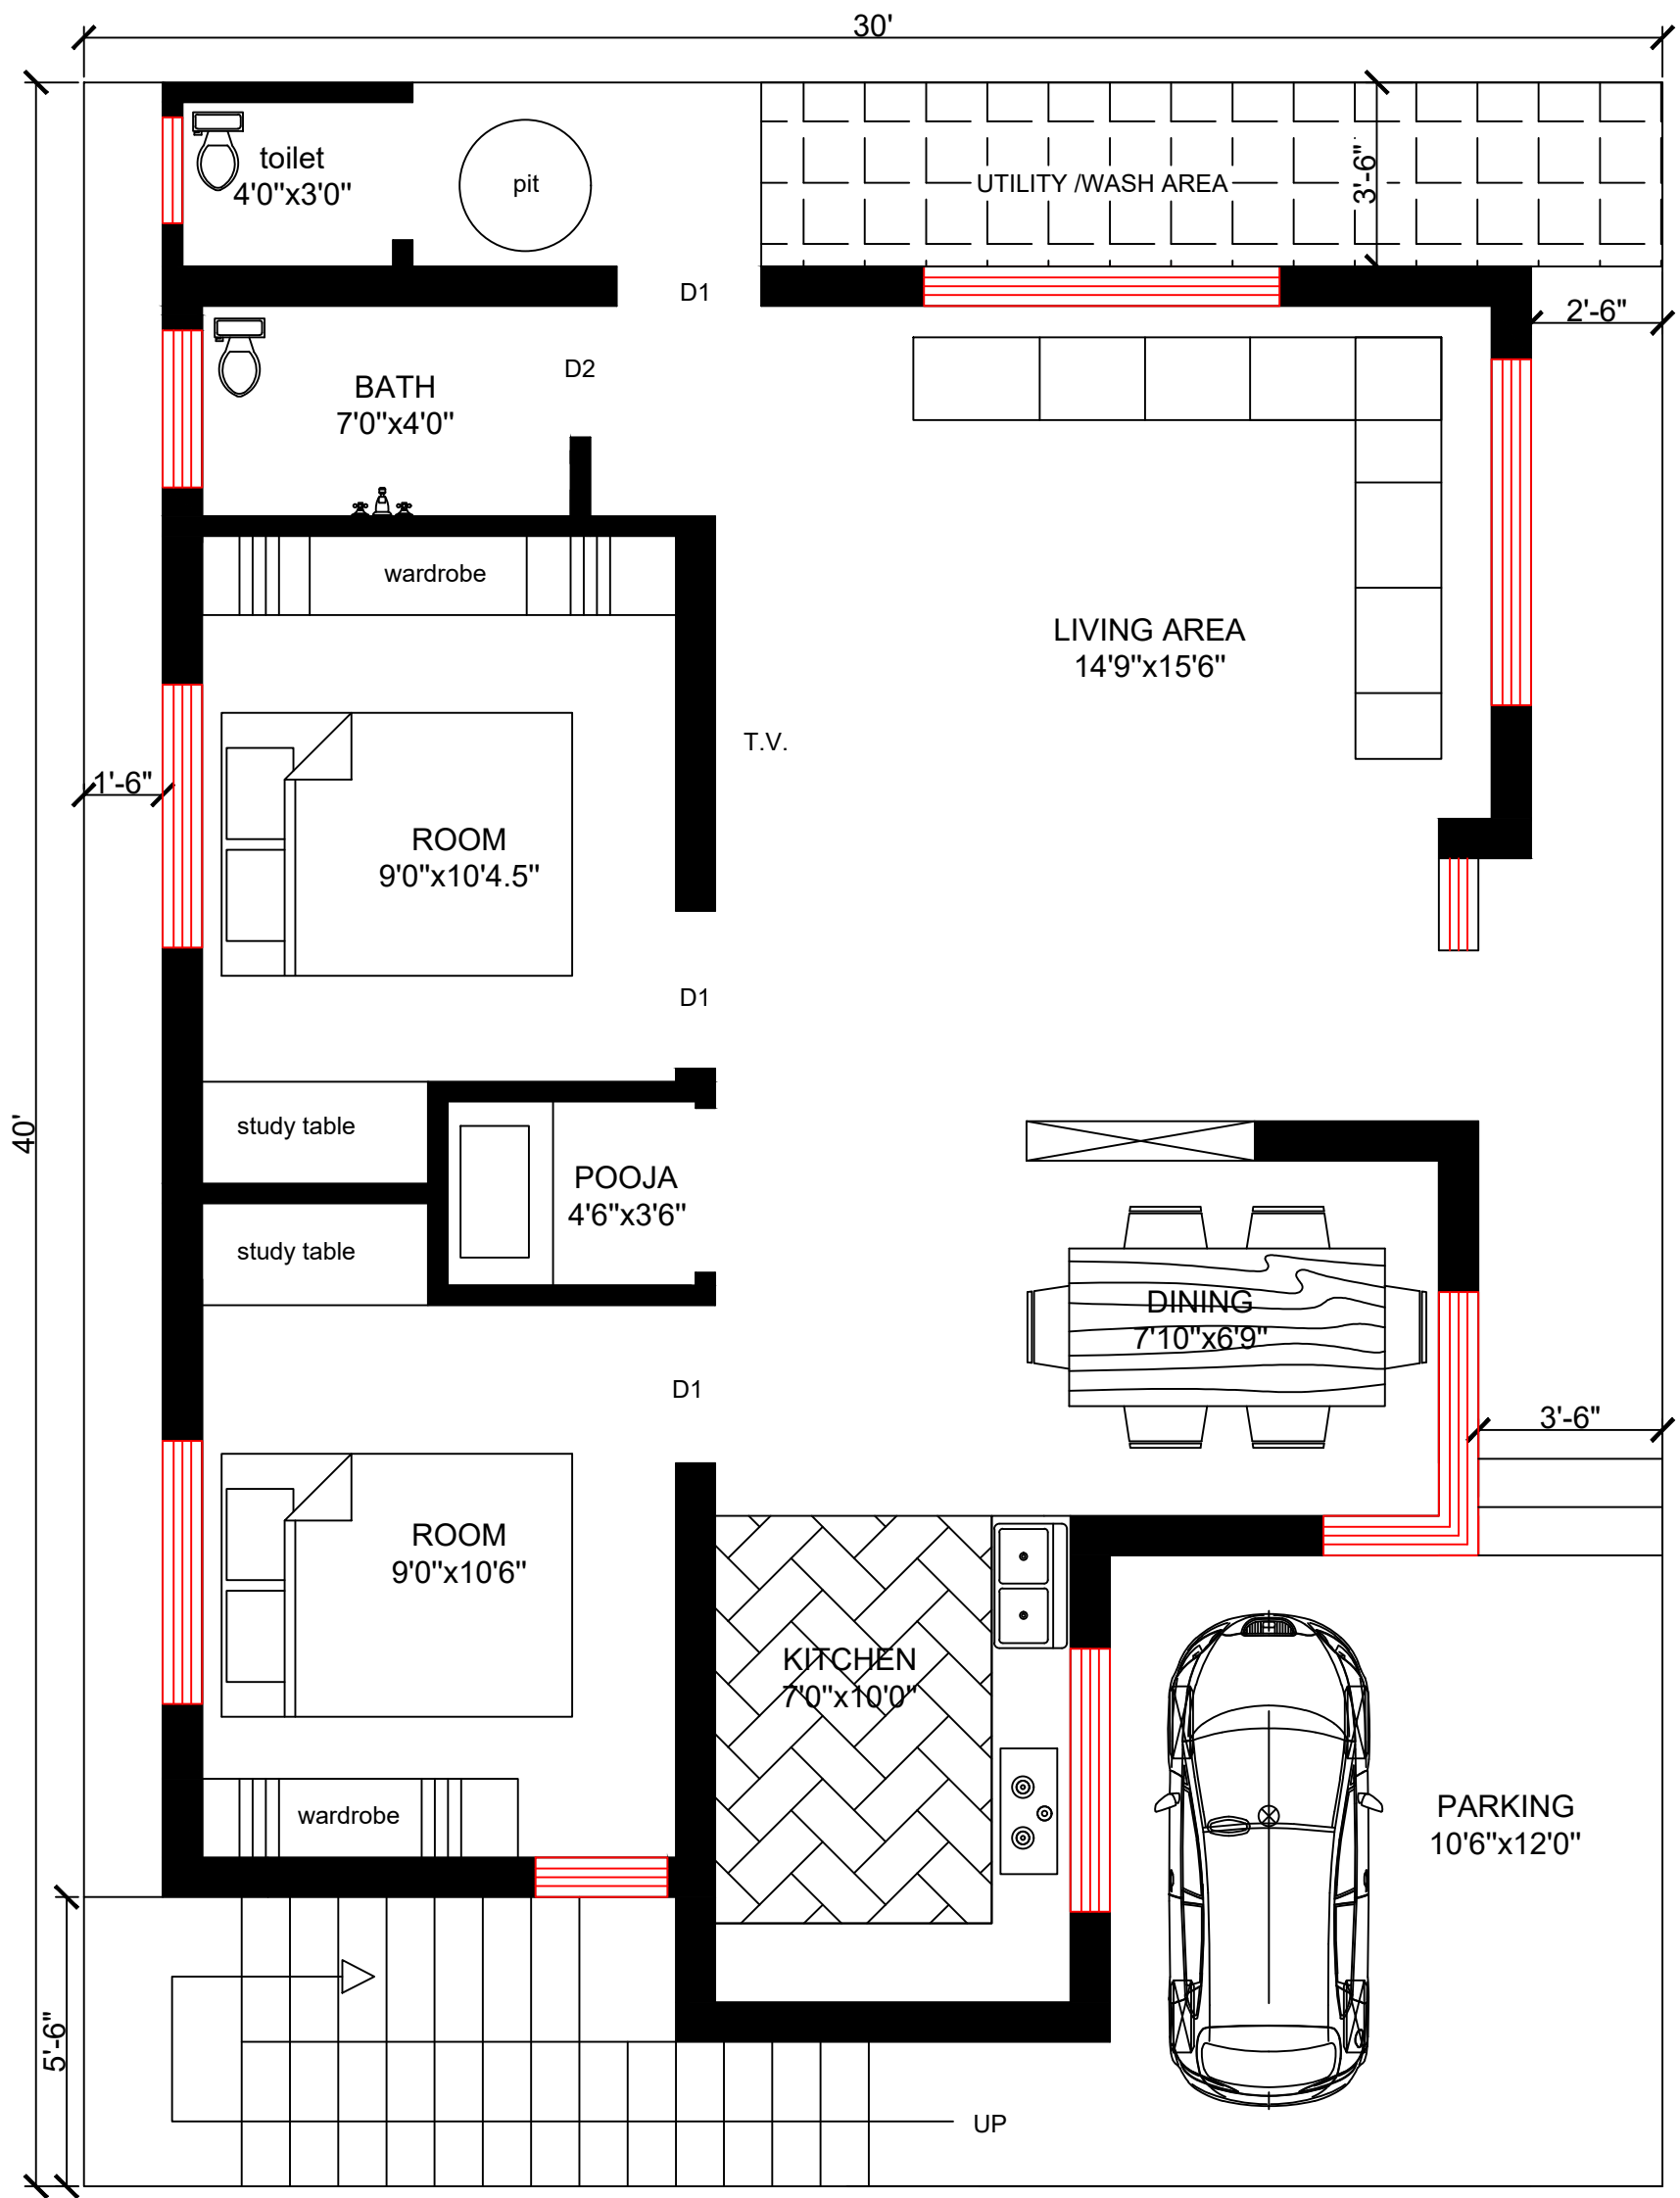

OWNER: PUNITH

SITE LOCATION:

ARAKERE

PLAN BY: GOWTHAMGOWDA A C
B.E. CIVIL

SITE AREA: 1200 SQ FT

PLINTH AREA: 763. SQ FT